


Neshamkin French Architects, Inc.
 ARCHITECTS • PRESERVATION PLANNERS • DEVELOPMENT CONSULTANTS
 8 Monument Square, Neshamkin, MA 01947
 Phone: 417.242.7422 Fax: 417.242.7424


SCALE: 1/8"=1'-0"

3 BEDROOM
 3 BATHROOM



UNIT 301
 2,260 SQ. FT

 

SCALE: NTS

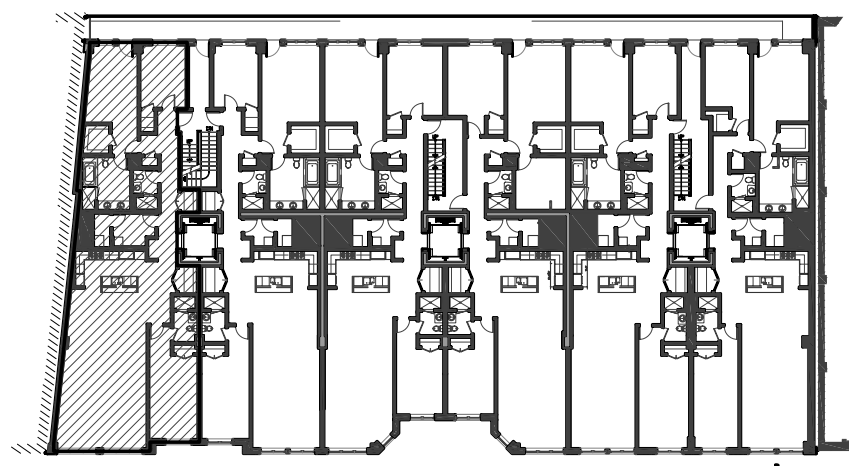

COLUMBUS AVENUE

 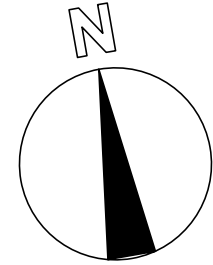

THESE FLOOR PLANS ARE PRELIMINARY. ALL LAYOUTS ARE SUBJECT TO CHANGE AND ALL MEASUREMENTS ARE APPROXIMATE AND SUBJECT TO NORMAL CONSTRUCTION VARIANCE AND TOLERANCE

Stamped By: _____
 Drawn By: _____
 Checked By: _____
 Date: _____
 Revisions:

No.	Description

Project No: _____
 File Name: _____
 Drawing Title: _____