

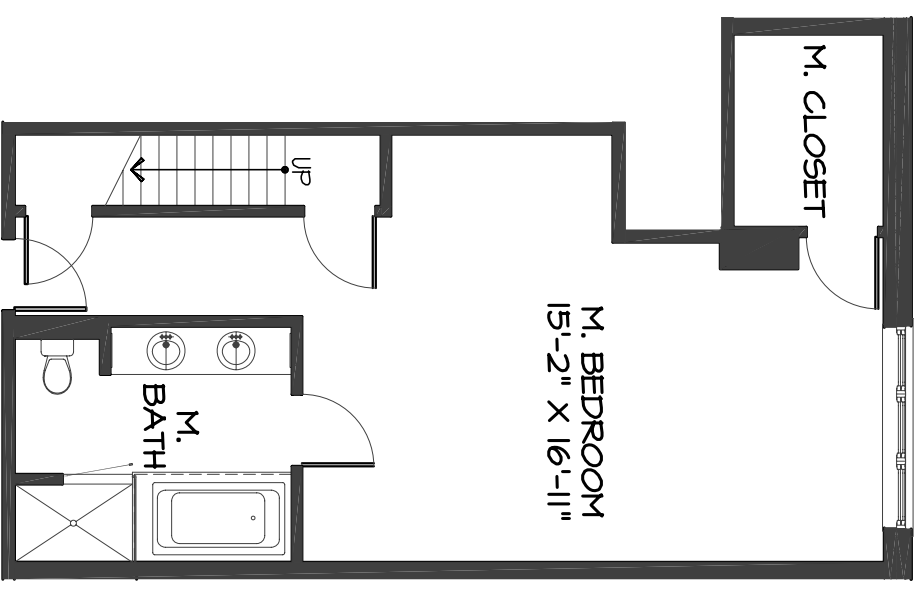


WINDOW
8'-5 5/8"

 

DUPLEX UNIT 204
 204: 692 SQ. FT.
 304: 2,084 SQ. FT.
 SCALE: 1/8"=1'-0"

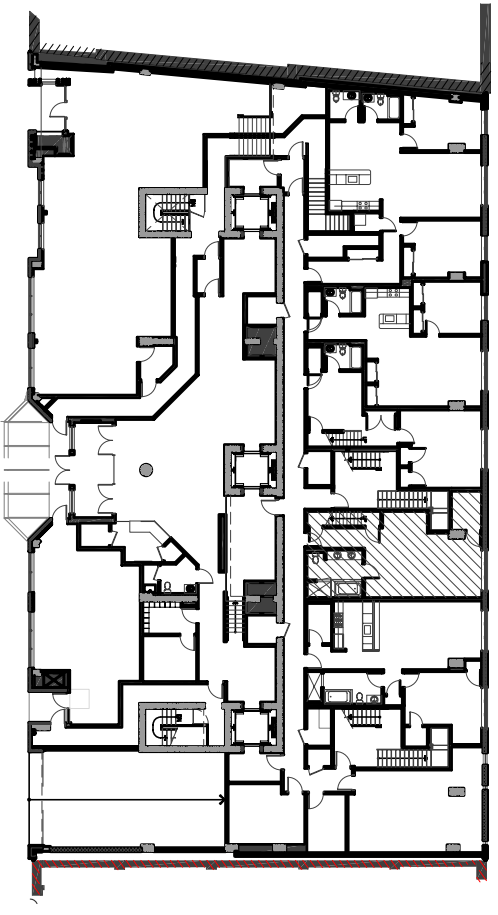



SCALE: NTS



Northeastern French Architects, Inc.
 1000 Main Street
 Providence, Rhode Island 02903
 Telephone: 401-843-1234
 Fax: 401-843-1234

Sampled By:	
Drawn By:	
Checked By:	
Date:	
Readers:	

Project No.	
File Name:	
Drawing Title:	

 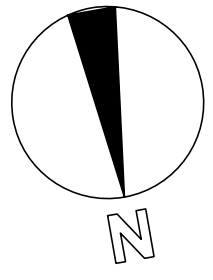

THESE FLOOR PLANS ARE PRELIMINARY. ALL LAYOUTS ARE SUBJECT TO CHANGE AND ALL MEASUREMENTS ARE APPROXIMATE AND SUBJECT TO NORMAL CONSTRUCTION VARIANCE AND TOLERANCE

Sheet No. **204**
 Scale: AS NOTED