
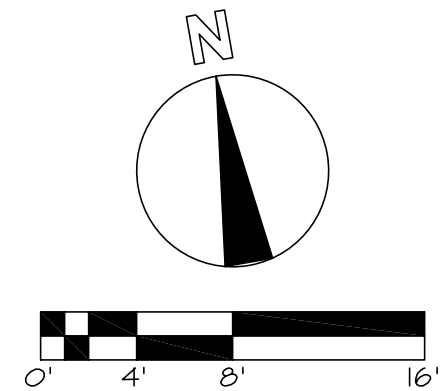


  
 Neshamkin French Architects, Inc.  
 ARCHITECTS • INTERIORS • EXTERIORS • DEVELOPMENT CONSULTANTS  
 5 Monument Square, Chelsea, MA 02129  
 Tel: 617.242.7422 Fax: 617.242.7424

SCALE: 1/8"=1'-0"

3 BEDROOM  
 3 BATHROOM  
 UNIT 703  
 2,030 SQ. FT

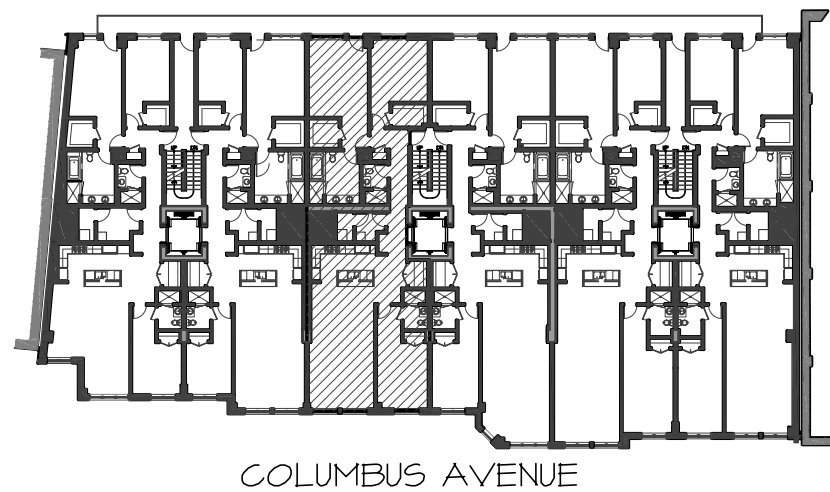

THESE FLOOR PLANS ARE PRELIMINARY. ALL LAYOUTS ARE SUBJECT TO CHANGE AND ALL MEASUREMENTS ARE APPROXIMATE AND SUBJECT TO NORMAL CONSTRUCTION VARIANCE AND TOLERANCE

Stamped By: \_\_\_\_\_  
 Drawn By: \_\_\_\_\_  
 Checked By: \_\_\_\_\_  
 Date: \_\_\_\_\_  
 Revisions: \_\_\_\_\_  


 Project No. \_\_\_\_\_  
 File Name: \_\_\_\_\_  
 Drawing Title: \_\_\_\_\_

Sheet No. **703**  
 Scale: AS NOTED