
 
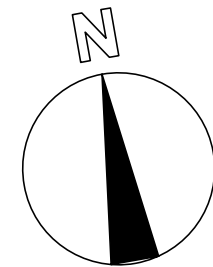


  
 Neshamkin French Architects, Inc.  
 ARCHITECTS - INTERIORS - BUSINESS DEVELOPMENT - CONSULTANTS  
 5 Monument Square, Chatham, MA 02129 | Tel: 417.242.7422 | Fax: 417.242.7424

SCALE: 1/8"=1'-0"

2 BEDROOM  
 2 BATHROOM  
 UNIT 903  
 1,809 SQ. FT

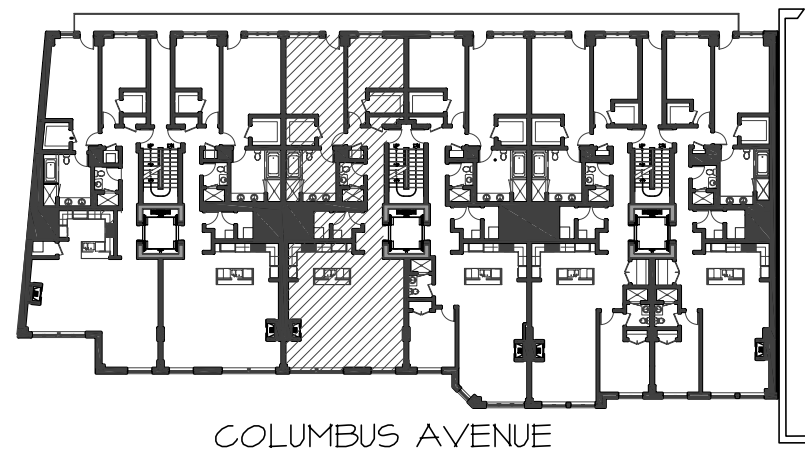

THESE FLOOR PLANS ARE PRELIMINARY. ALL LAYOUTS ARE SUBJECT TO CHANGE AND ALL MEASUREMENTS ARE APPROXIMATE AND SUBJECT TO NORMAL CONSTRUCTION VARIANCE AND TOLERANCE

Stamped By: \_\_\_\_\_  
 Drawn By: \_\_\_\_\_  
 Checked By: \_\_\_\_\_  
 Date: \_\_\_\_\_  
 Revisions:

No.	Description

Project No.: \_\_\_\_\_  
 File Name: \_\_\_\_\_  
 Drawing Title: \_\_\_\_\_

Sheet No. **903**  
 Scale: AS NOTED