



  
 Neshamkin French Architects, Inc.  
ARCHITECTS - INTERIORS - BUSINESS DEVELOPMENT - CONSULTANTS  
 5 Monument Square, MA 01724-7422  
 Chatham, MA 02129 Tel: 617.242.7424 Fax: 617.242.7424

SCALE: 1/8"=1'-0"

3 BEDROOM  
 3 BATHROOM  
 UNIT 404  
 2,143 SQ. FT

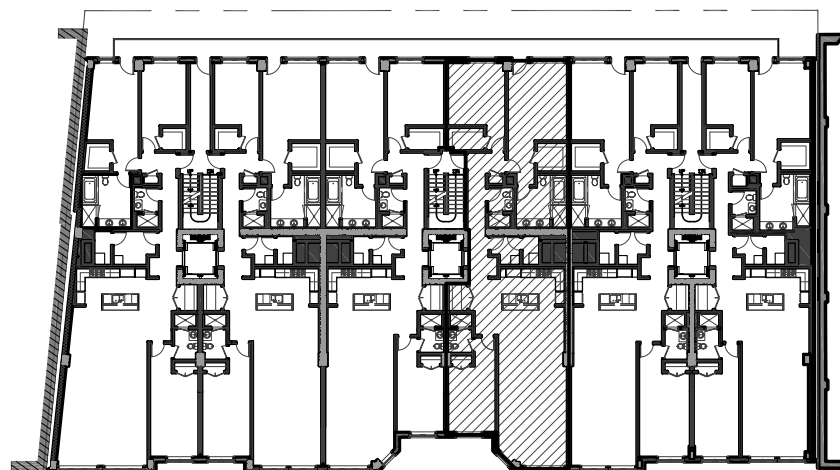

COLUMBUS AVENUE

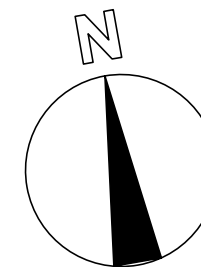

THESE FLOOR PLANS ARE PRELIMINARY. ALL LAYOUTS ARE SUBJECT TO CHANGE AND ALL MEASUREMENTS ARE APPROXIMATE AND SUBJECT TO NORMAL CONSTRUCTION VARIANCE AND TOLERANCE

Stamped By: \_\_\_\_\_  
 Drawn By: \_\_\_\_\_  
 Checked By: \_\_\_\_\_  
 Date: \_\_\_\_\_  
 Revisions:

| No. | Description |
|-----|-------------|
|     |             |
|     |             |
Project No.: \_\_\_\_\_  
 File Name: \_\_\_\_\_  
 Drawing Title: \_\_\_\_\_

COLUMBUS AVENUE