
 
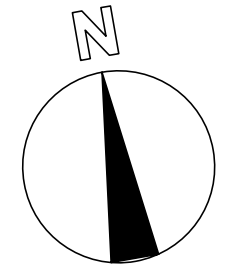



 Neshamkin French Architects, Inc.
 ARCHITECTS - INTERIORS - LANDSCAPE ARCHITECTS - DEVELOPMENT CONSULTANTS
 5 Monument Square, Suite 200
 Chestnut Hill, MA 02129
 Tel: 617.242.7422
 Fax: 617.242.7424

SCALE: 1/8"=1'-0"

3 BEDROOM
 3 BATHROOM
 UNIT 605
 2,140 SQ. FT

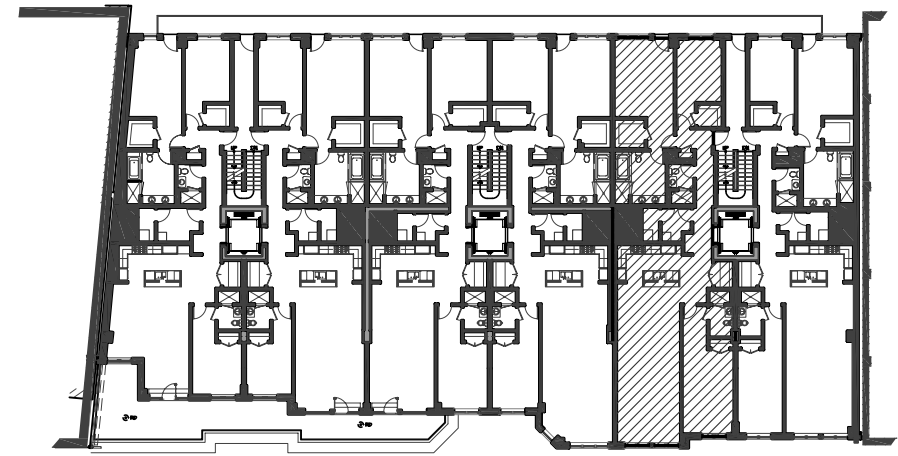

THESE FLOOR PLANS ARE PRELIMINARY. ALL LAYOUTS ARE SUBJECT TO CHANGE AND ALL MEASUREMENTS ARE APPROXIMATE AND SUBJECT TO NORMAL CONSTRUCTION VARIANCE AND TOLERANCE

Stamped By: _____
 Drawn By: _____
 Checked By: _____
 Date: _____
 Revisions:

No.	Description

Project No.: _____
 File Name: _____
 Drawing Title: _____

Sheet No. **605**
 Scale: AS NOTED