


SCALE: 1/8"=1'-0"



3 BEDROOM
 3 BATHROOM
 UNIT 501
 2,250 SQ. FT



SCALE: NTS

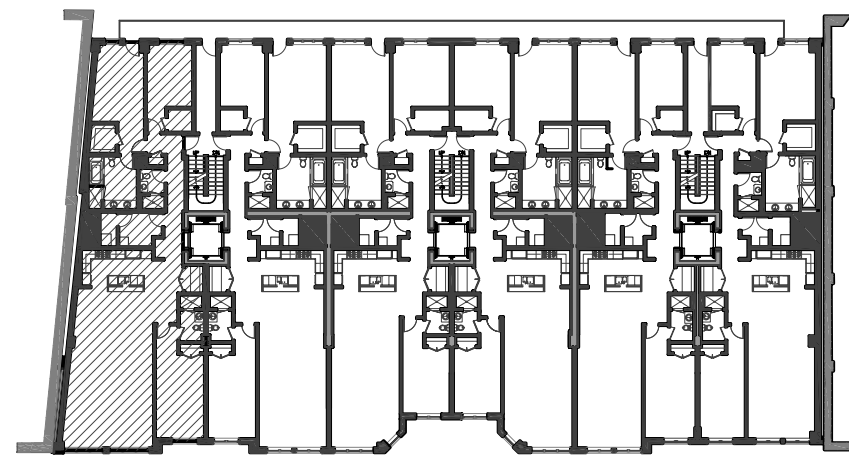

COLUMBUS AVENUE

 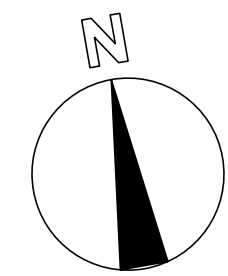

THESE FLOOR PLANS ARE PRELIMINARY. ALL LAYOUTS ARE SUBJECT TO CHANGE AND ALL MEASUREMENTS ARE APPROXIMATE AND SUBJECT TO NORMAL CONSTRUCTION VARIANCE AND TOLERANCE

Stamped By: _____
 Drawn By: _____
 Checked By: _____
 Date: _____
 Revisions

No.	Description

Project No. _____
 File Name: _____
 Drawing Title: _____