

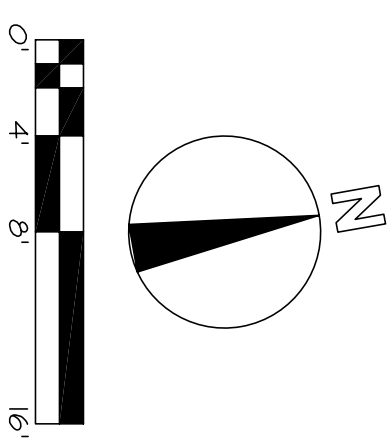


SCALE: 1/8"=1'-0"

3 BEDROOM  
3 BATHROOM  
UNIT 1005  
1,872 SQ. FT

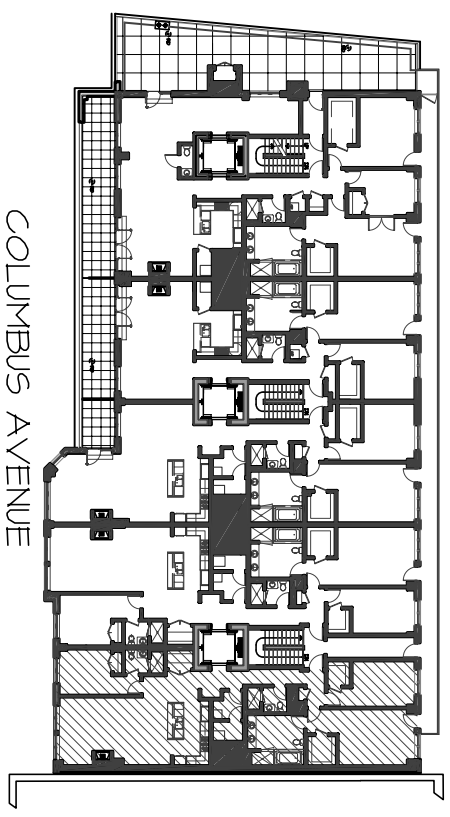

THESE FLOOR PLANS ARE PRELIMINARY. ALL LAYOUTS ARE SUBJECT TO CHANGE AND MEASUREMENTS ARE APPROXIMATE AND SUBJECT TO NORMAL CONSTRUCTION VARIANCE AND TOLERANCE

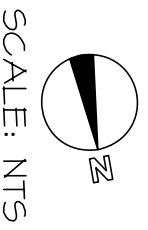

Nestorokin French Architects, Inc.  
3100 Westwood Square  
Columbia, MD 21042  
Tel: 410.324.1400  
Fax: 410.324.1404

Sampled By	
Drawn By	
Checked By	
Date	
Revisions	
Project No.	
File Name	
Drawing Title	

Sheet No. **1005**  
Scale: AS NOTED