

 
 


SCALE: 1/8"=1'-0"  
 3 BEDROOM  
 2.5 BATHROOM  
 UNIT 1001  
 2,314 SQ. FT.  
 TERRACE: 1,012 SQ. FT.

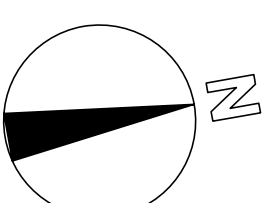

SCALE: NTS

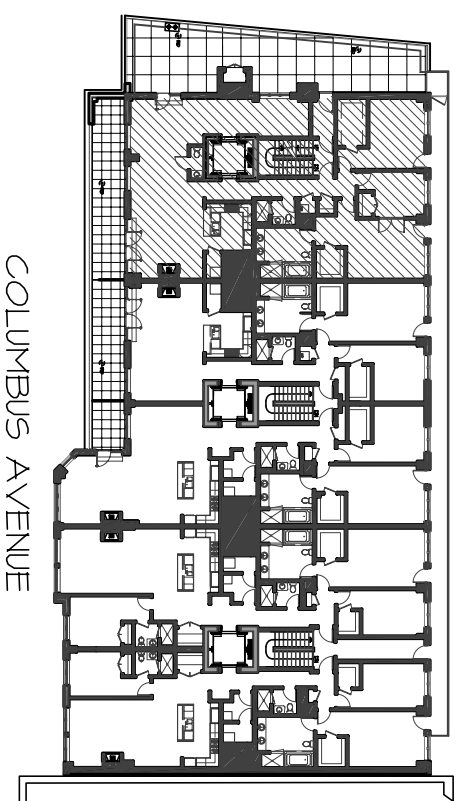

THESE FLOOR PLANS ARE PRELIMINARY. ALL LAYOUTS ARE SUBJECT TO CHANGE AND MEASUREMENTS ARE APPROXIMATE AND SUBJECT TO NORMAL CONSTRUCTION VARIANCE AND TOLERANCE

Nestorokin French Architects, Inc.  
 3100 Woodmont Square  
 Chevy Chase, MD 20815  
 Tel: 301.224.1400  
 Fax: 301.224.1404



Sampled By:	
Drawn By:	
Checked By:	
Date:	
Revisions:	
Project No.	
File Name:	
Drawing Title:	

Sheet No. **1001**  
 Scale: AS NOTED