

 


Neshamkin French Architects, Inc.
 ARCHITECTS • INTERIORS • PLANNERS • DEVELOPERS • CONSULTANTS
 5 Monument Square, Charlottesville, VA 22902
 Tel: 617.242.7422 Fax: 617.242.7424

SCALE: 1/8"=1'-0"
 3 BEDROOM
 3 BATHROOM
 UNIT 402
 2,160 SQ. FT

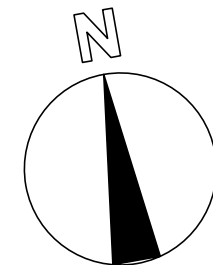

SCALE: NTS

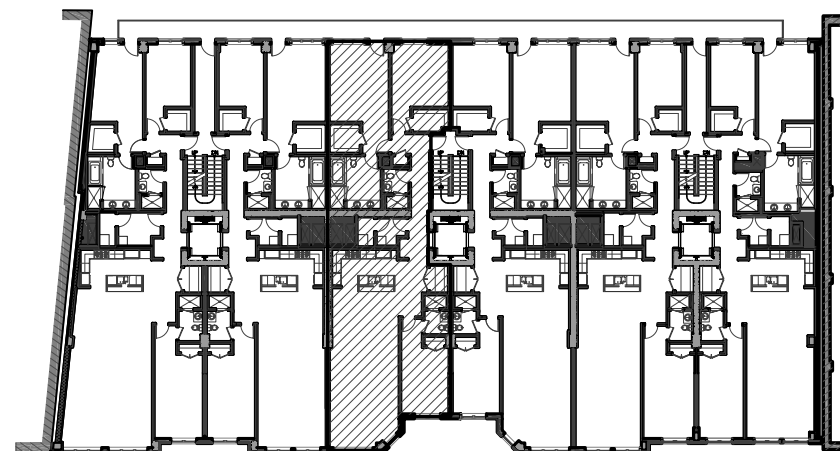

THESE FLOOR PLANS ARE PRELIMINARY. ALL LAYOUTS ARE SUBJECT TO CHANGE AND ALL MEASUREMENTS ARE APPROXIMATE AND SUBJECT TO NORMAL CONSTRUCTION VARIANCE AND TOLERANCE

Stamped By: _____
 Drawn By: _____
 Checked By: _____
 Date: _____
 Revisions

No.	Description

Project No. _____
 File Name: _____
 Drawing Title: _____