
 
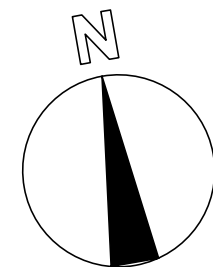



 Neshamkin French Architects, Inc.
 ARCHITECTS - INTERIORS - BUSINESS DEVELOPMENT - CONSULTANTS
 5 Monument Square, MA 01724-7422
 Charlestown, MA 02129

SCALE: 1/8"=1'-0"

2 BEDROOM
 2 BATHROOM
 UNIT 901
 1,691 SQ. FT

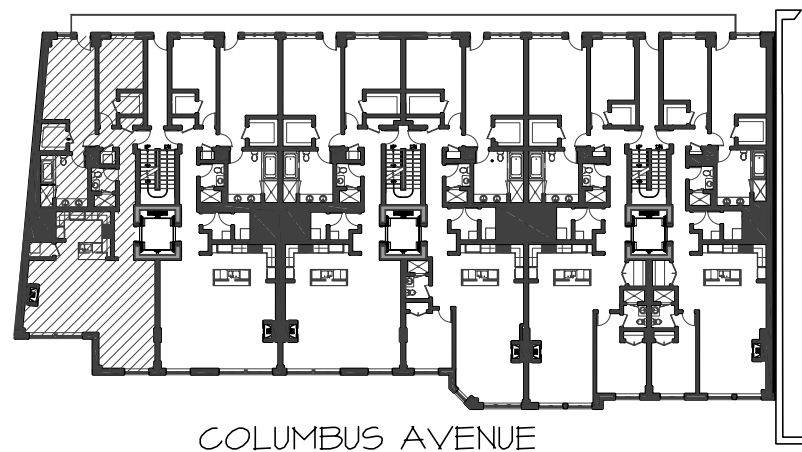

THESE FLOOR PLANS ARE PRELIMINARY. ALL LAYOUTS ARE SUBJECT TO CHANGE AND ALL MEASUREMENTS ARE APPROXIMATE AND SUBJECT TO NORMAL CONSTRUCTION VARIANCE AND TOLERANCE

Stamped By: _____
 Drawn By: _____
 Checked By: _____
 Date: _____
 Revisions: _____

 Project No. _____
 File Name: _____
 Drawing Title: _____

Sheet No. **901**
 Scale: AS NOTED