



COLUMBUS AVENUE

SCALE: 1/8"=1'-0"
 3 BEDROOM
 3 BATHROOM
 UNIT 804
 1,927 SQ. FT
 TERRACE: 202 SQ. FT.

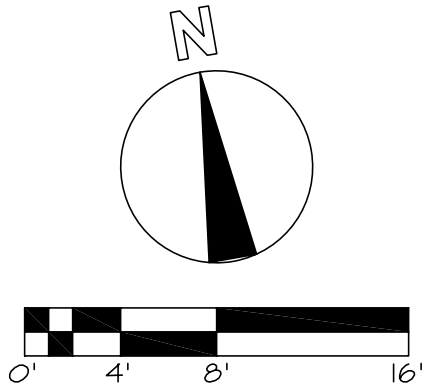

THESE FLOOR PLANS ARE PRELIMINARY. ALL LAYOUTS ARE SUBJECT TO CHANGE AND ALL MEASUREMENTS ARE APPROXIMATE AND SUBJECT TO NORMAL CONSTRUCTION VARIANCE AND TOLERANCE

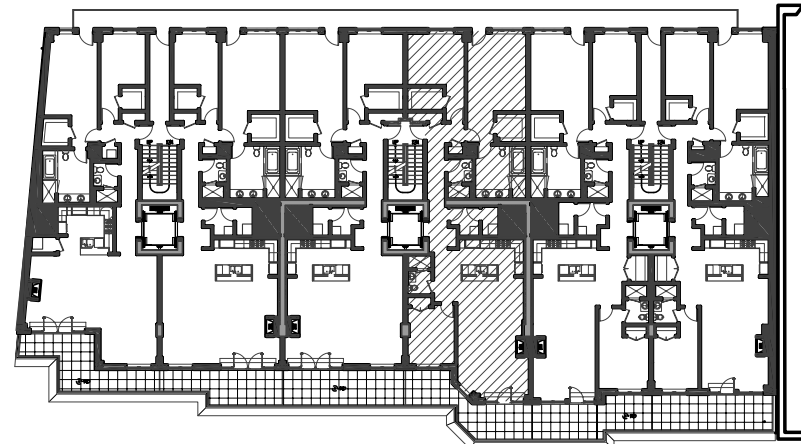

Neshamkin French Architects, Inc.
 ARCHITECTS • PRESERVATION PLANNERS • DEVELOPMENT CONSULTANTS
 2 Montgomery Square, Charlestown, MA 02129 Tel: 617.242.7422 Fax: 617.242.7424

Stamp: _____
 Drawn By: _____
 Checked By: _____
 Date: _____
 Revisions:

| | |
|--|--|
| | |
| | |
| | |
| | |
| | |
| | |
| | |
| | |
| | |
| | |

Project No. _____
 File Name: _____
 Drawing Title: _____