

  
 Neshamkin French Architects, Inc.  
 ARCHITECTS • PRESERVATION PLANNERS • DEVELOPMENT CONSULTANTS  
 2 Monument Square, Charlestown, MA 02129 Tel: 617.242.7422 Fax: 617.242.7424


SCALE: 1/8"=1'-0"

2 BEDROOM  
2 BATHROOM



UNIT 801

1,691 SQ. FT.

TERRACE: 201 SQ. FT.

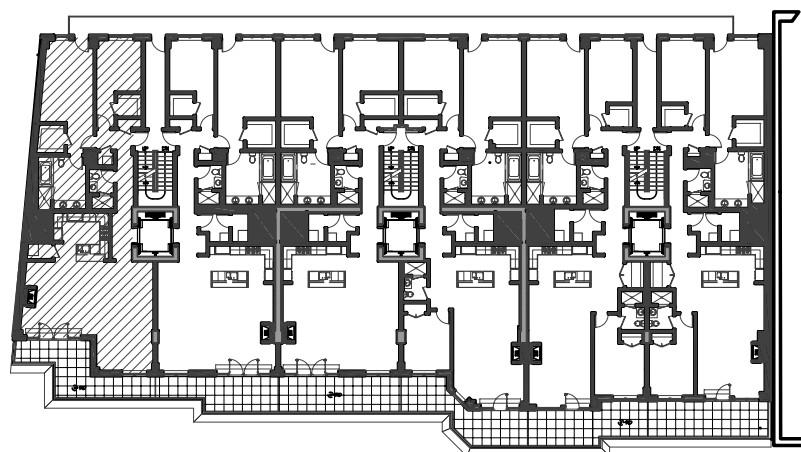

COLUMBUS AVENUE

 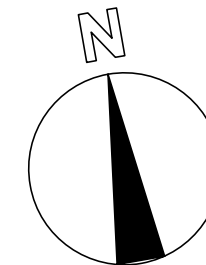

THESE FLOOR PLANS ARE PRELIMINARY. ALL LAYOUTS ARE SUBJECT TO CHANGE AND ALL MEASUREMENTS ARE APPROXIMATE AND SUBJECT TO NORMAL CONSTRUCTION VARIANCE AND TOLERANCE

Stamped By: \_\_\_\_\_  
 Drawn By: \_\_\_\_\_  
 Checked By: \_\_\_\_\_  
 Date: \_\_\_\_\_  
 Revisions: \_\_\_\_\_

No.	Description

Project No. \_\_\_\_\_  
 File Name: \_\_\_\_\_  
 Drawing Title: \_\_\_\_\_