


Neshamkin French Architects, Inc.
 ARCHITECTS - INTERIORS - BUSINESS DEVELOPMENT CONSULTANTS
 5 Monument Square, Chatham, MA 02129 | Tel: 413.242.7422 | Fax: 413.242.7424

SCALE: 1/8" = 1'-0"


3 BEDROOM
 3 BATHROOM
 UNIT 905
 1,931 SQ. FT



SCALE: NTS

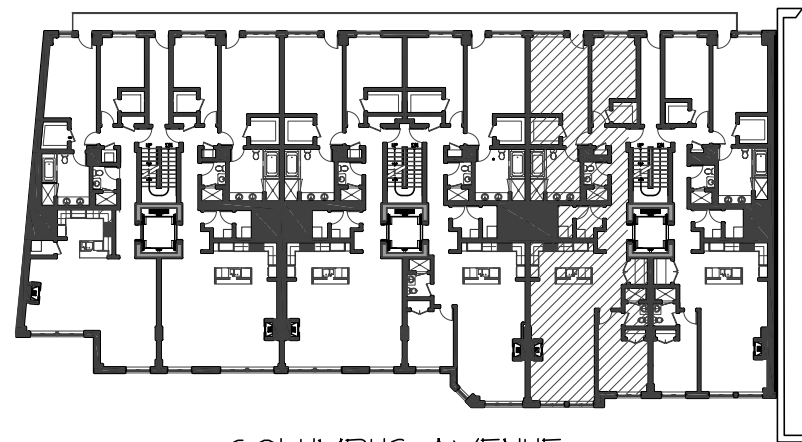

COLUMBUS AVENUE

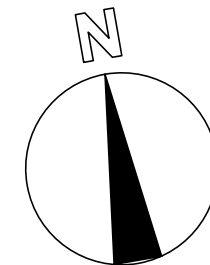

THESE FLOOR PLANS ARE PRELIMINARY. ALL LAYOUTS ARE SUBJECT TO CHANGE AND ALL MEASUREMENTS ARE APPROXIMATE AND SUBJECT TO NORMAL CONSTRUCTION VARIANCE AND TOLERANCE

Stamped By: _____
 Drawn By: _____
 Checked By: _____
 Date: _____
 Revisions

No.	Description

Project No. _____
 File Name: _____
 Drawing Title: _____