

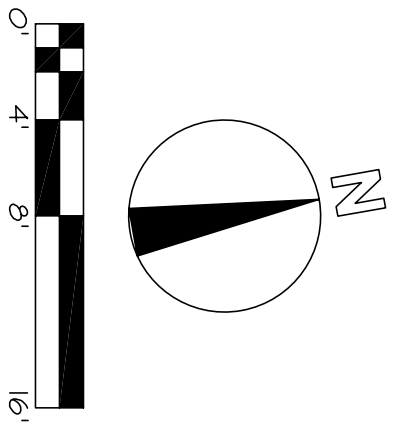


SCALE: 1/8"=1'-0"

2 BEDROOM
 2 BATHROOM
 UNIT 1003
 1,837 SQ. FT.
 TERRACE: 76 SQ. FT.

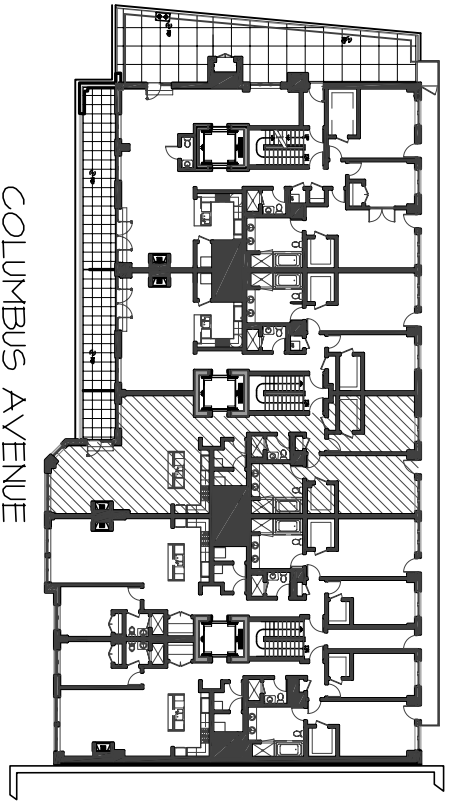

THESE FLOOR PLANS ARE PRELIMINARY. ALL LAYOUTS ARE SUBJECT TO CHANGE AND MEASUREMENTS ARE APPROXIMATE AND SUBJECT TO NORMAL CONSTRUCTION VARIANCE AND TOLERANCE

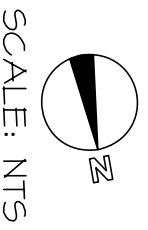

| | |
|---------------|--|
| Sampled By | |
| Drawn By | |
| Checked By | |
| Date | |
| Revisions | |
| Project No. | |
| File Name | |
| Drawing Title | |

Sheet No. **1003**
 Scale: AS NOTED