
 
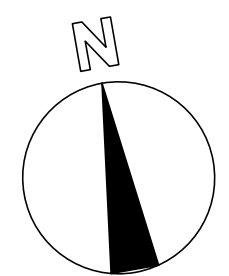



 Neshamkin French Architects, Inc.
 ARCHITECTS • PRESERVATION PLANNERS • DEVELOPMENT CONSULTANTS
 2 Monument Square, Charlestown, MA 02129 Tel: 617.242.7422 Fax: 617.242.7424

COLUMBUS AVENUE

SCALE: 1/8"=1'-0"
 3 BEDROOM
 3 BATHROOM
 UNIT 805
 1,924 SQ. FT
 TERRACE: 197 SQ. FT.

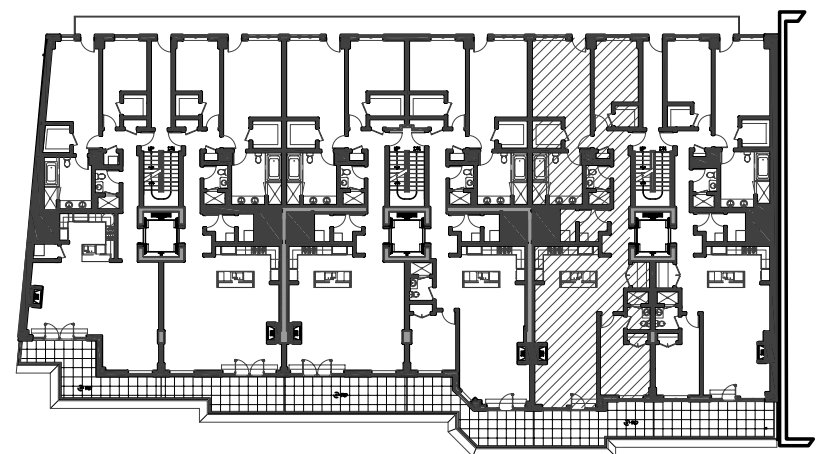

THESE FLOOR PLANS ARE PRELIMINARY. ALL LAYOUTS ARE SUBJECT TO CHANGE AND ALL MEASUREMENTS ARE APPROXIMATE AND SUBJECT TO NORMAL CONSTRUCTION VARIANCE AND TOLERANCE

Stamped By: _____
 Drawn By: _____
 Checked By: _____
 Date: _____
 Revisions: _____

 Project No. _____
 File Name: _____
 Drawing Title: _____