


SCALE: 1/8"=1'-0"


3 BEDROOM
 3 BATHROOM
 UNIT 506
 2,089 SQ. FT



SCALE: NTS

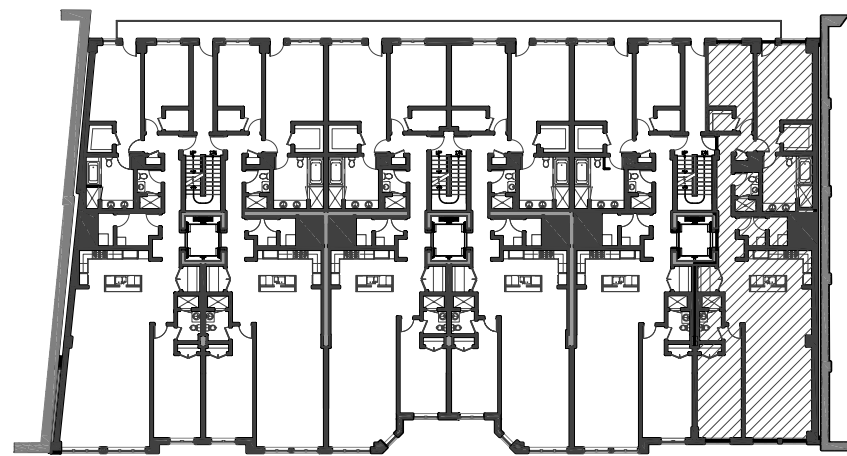

COLUMBUS AVENUE

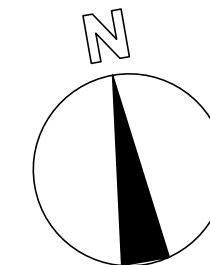

THESE FLOOR PLANS ARE PRELIMINARY. ALL LAYOUTS ARE SUBJECT TO CHANGE AND ALL MEASUREMENTS ARE APPROXIMATE AND SUBJECT TO NORMAL CONSTRUCTION VARIANCE AND TOLERANCE

Stamped By: _____

Drawn By: _____

Checked By: _____

Date: _____

Revisions

No.	Description

Project No. _____

File Name: _____

Drawing Title: _____