

SCALE: 1/8" = 1'-0"

3 BEDROOM
4 BATHROOM


DUPLEX UNIT 303

303: 2,084 SQ. FT



203: 621 SQ. FT



SCALE: NTS

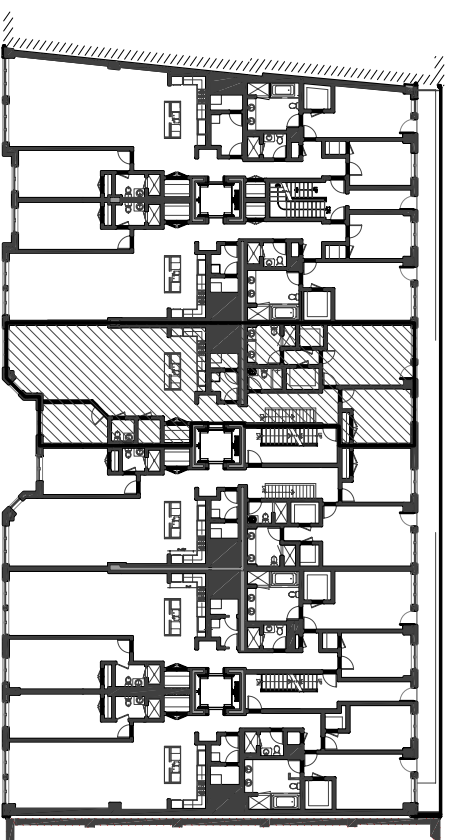

COLUMBUS AVENUE

 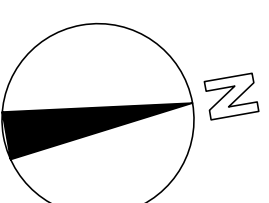

THESE FLOOR PLANS ARE PRELIMINARY. ALL LAYOUTS ARE SUBJECT TO CHANGE AND ALL MEASUREMENTS ARE APPROXIMATE AND SUBJECT TO NORMAL CONSTRUCTION VARIANCE AND TOLERANCE

Nephomkin French Architects, Inc.
2 Montgomery Square
Columbus, OH 43229
Tel: 614.262.2022
Fax: 614.262.2024



Stamped By:	
Drawn By:	
Checked By:	
Date:	

Revisions	

Project No.	
File Name	
Drawing Title	

Sheet No. **303**
Scale: AS NOTED